

AZAROV S

Kavel 5623



AZAROV'S

Kavel 5623 |

Grond te koop in Sanremo

VERKOOP / VERHUUR
VENDITE

VLOER
1/2

PRIJS
€ 340.000

VIERKANT
250 M²

ENERGIEKLASSE
A : 189,78 KWH/M²A

VERWARMING
AUTONOMO

SLAAPKAMERS
3

VEDI SUL SITO

BADKAMERS
3

EXTRA DIENSTEN

signalering, Airconditioning, In loop kasten, Badkuip, Balkon, Bar, Kebab, barbecue, Haard, Kelder, Douche, Garage, Tuin, internet, jacuzzi, Zwembad, Parkeren, Terras, Zeezicht





AZAROV'S



AZAROV'S




AZAROV'S



AZAROV'S




SEZIONE A.A scala 1:100

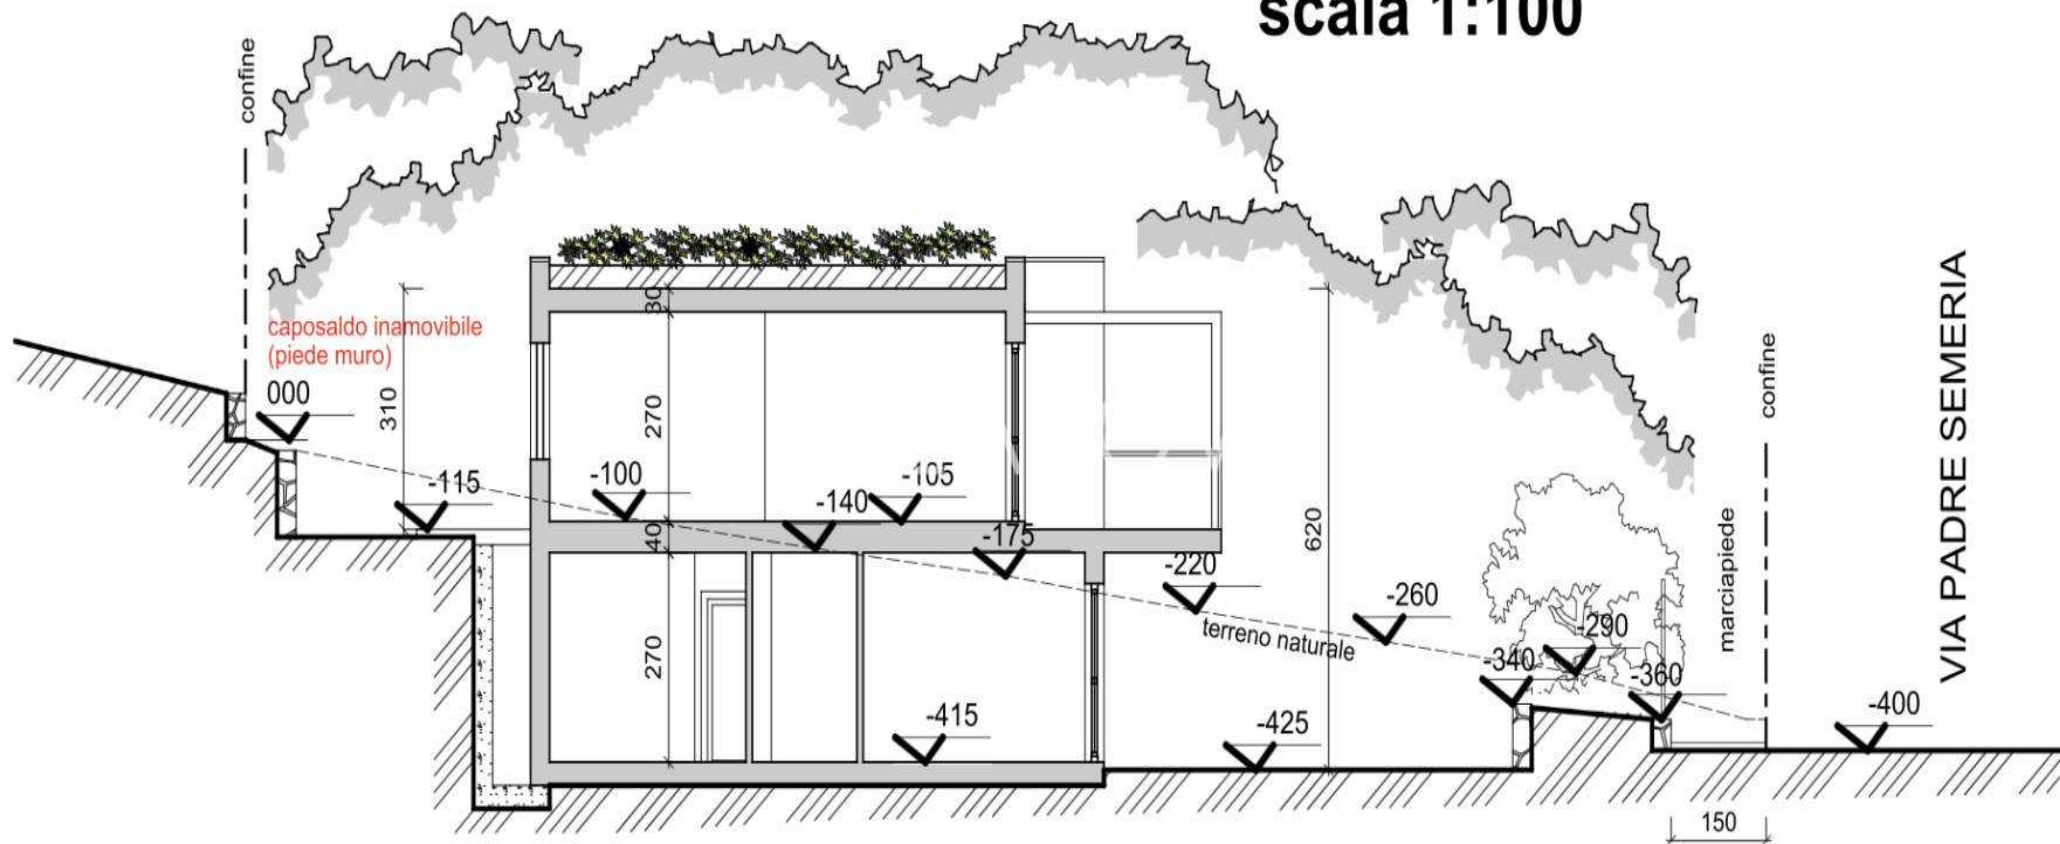


PIANTA COPERTURA

scala 1:100

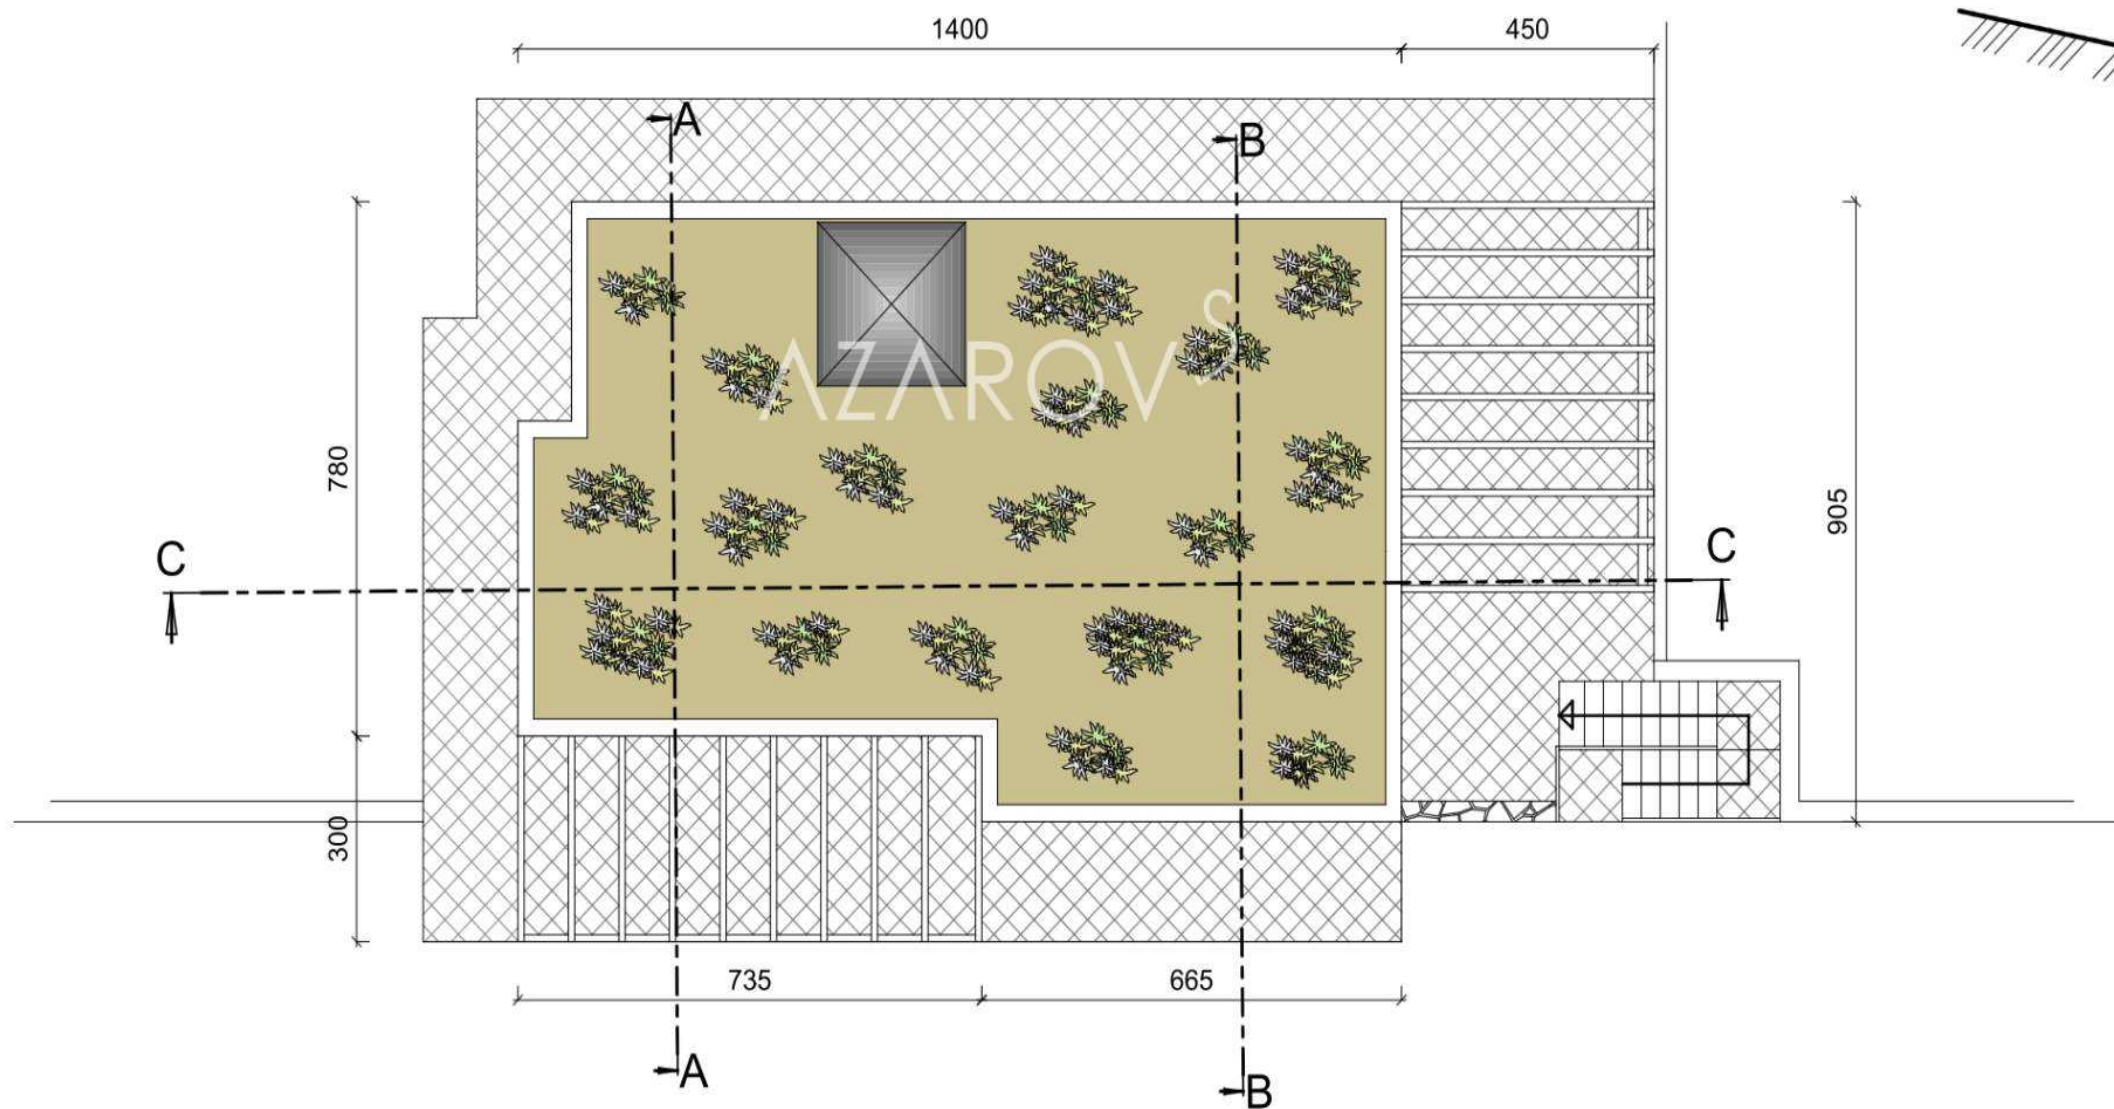


SEZIONE B.B scala 1:100

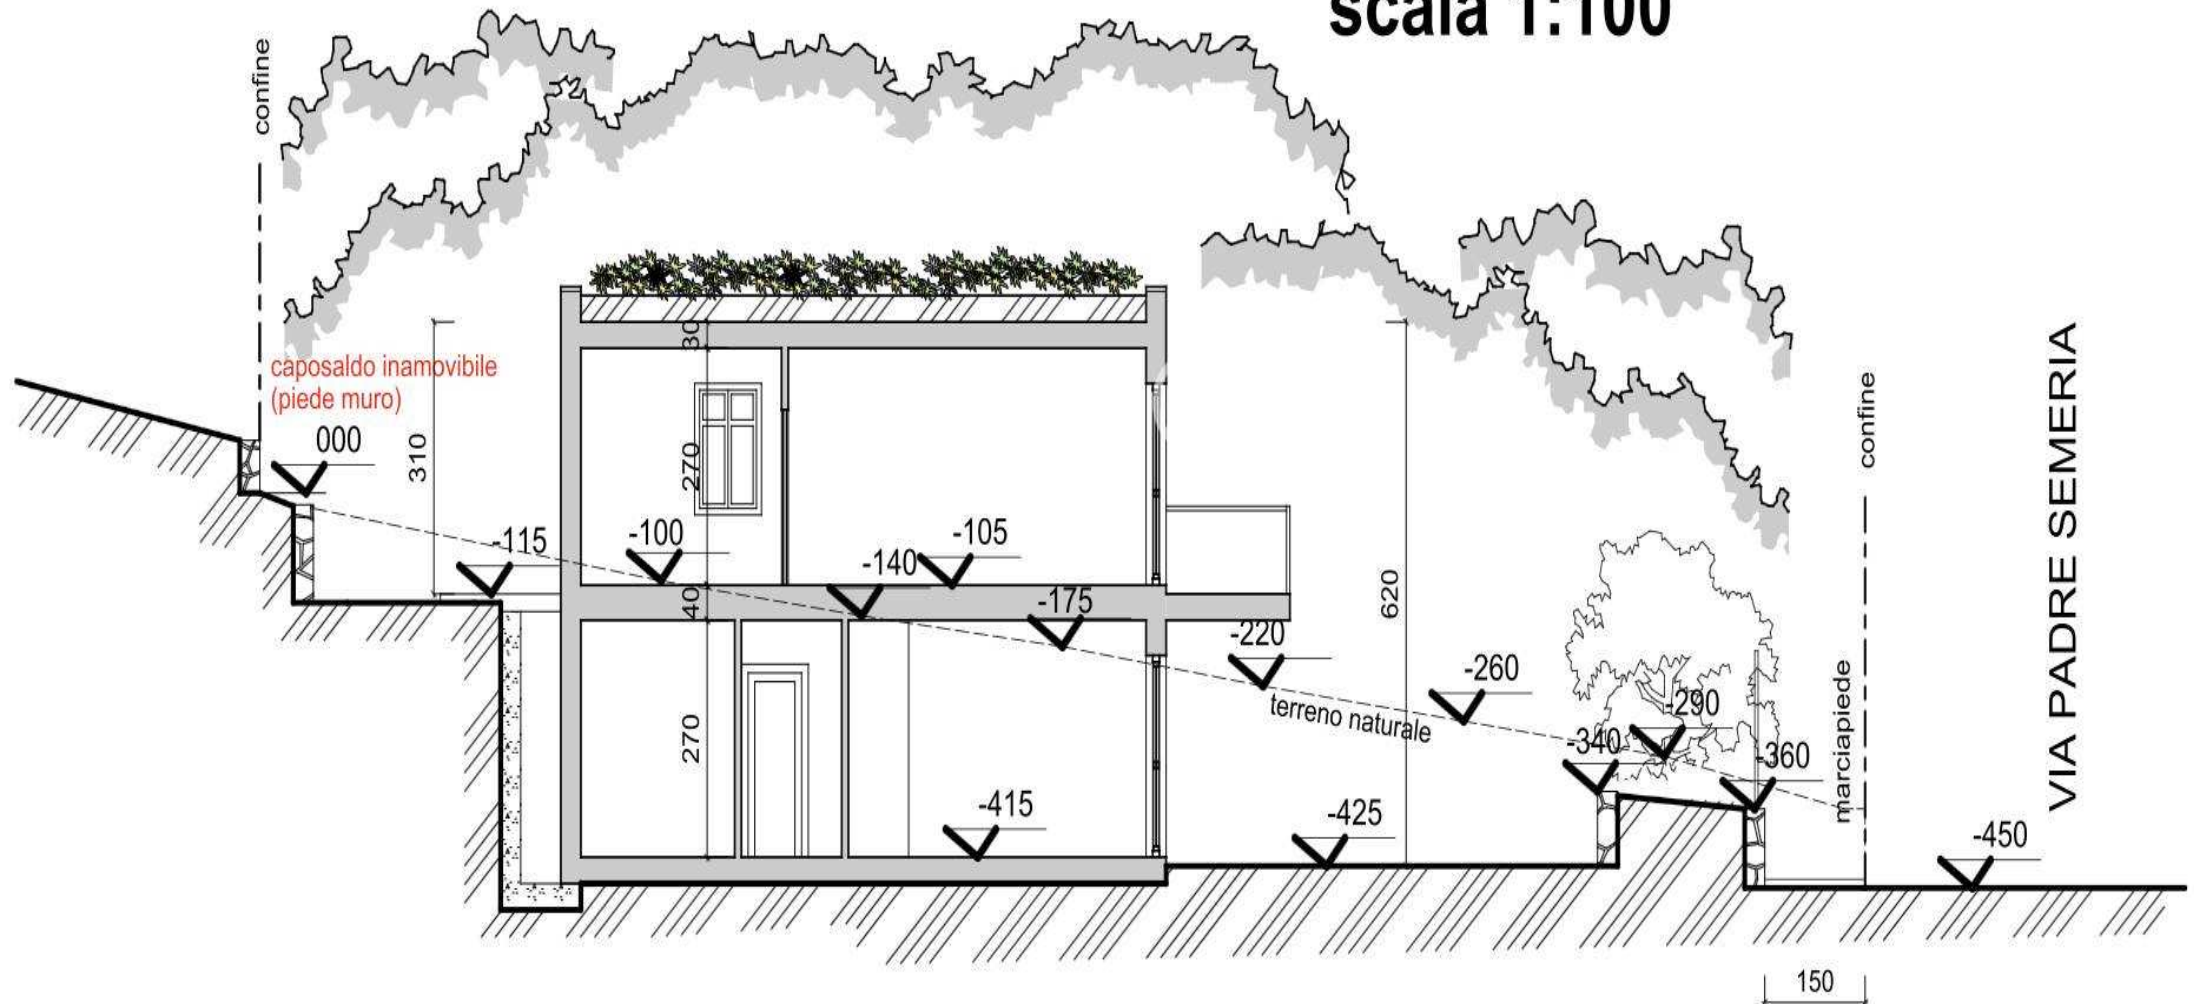

SEZIONE C.C

scala 1:100

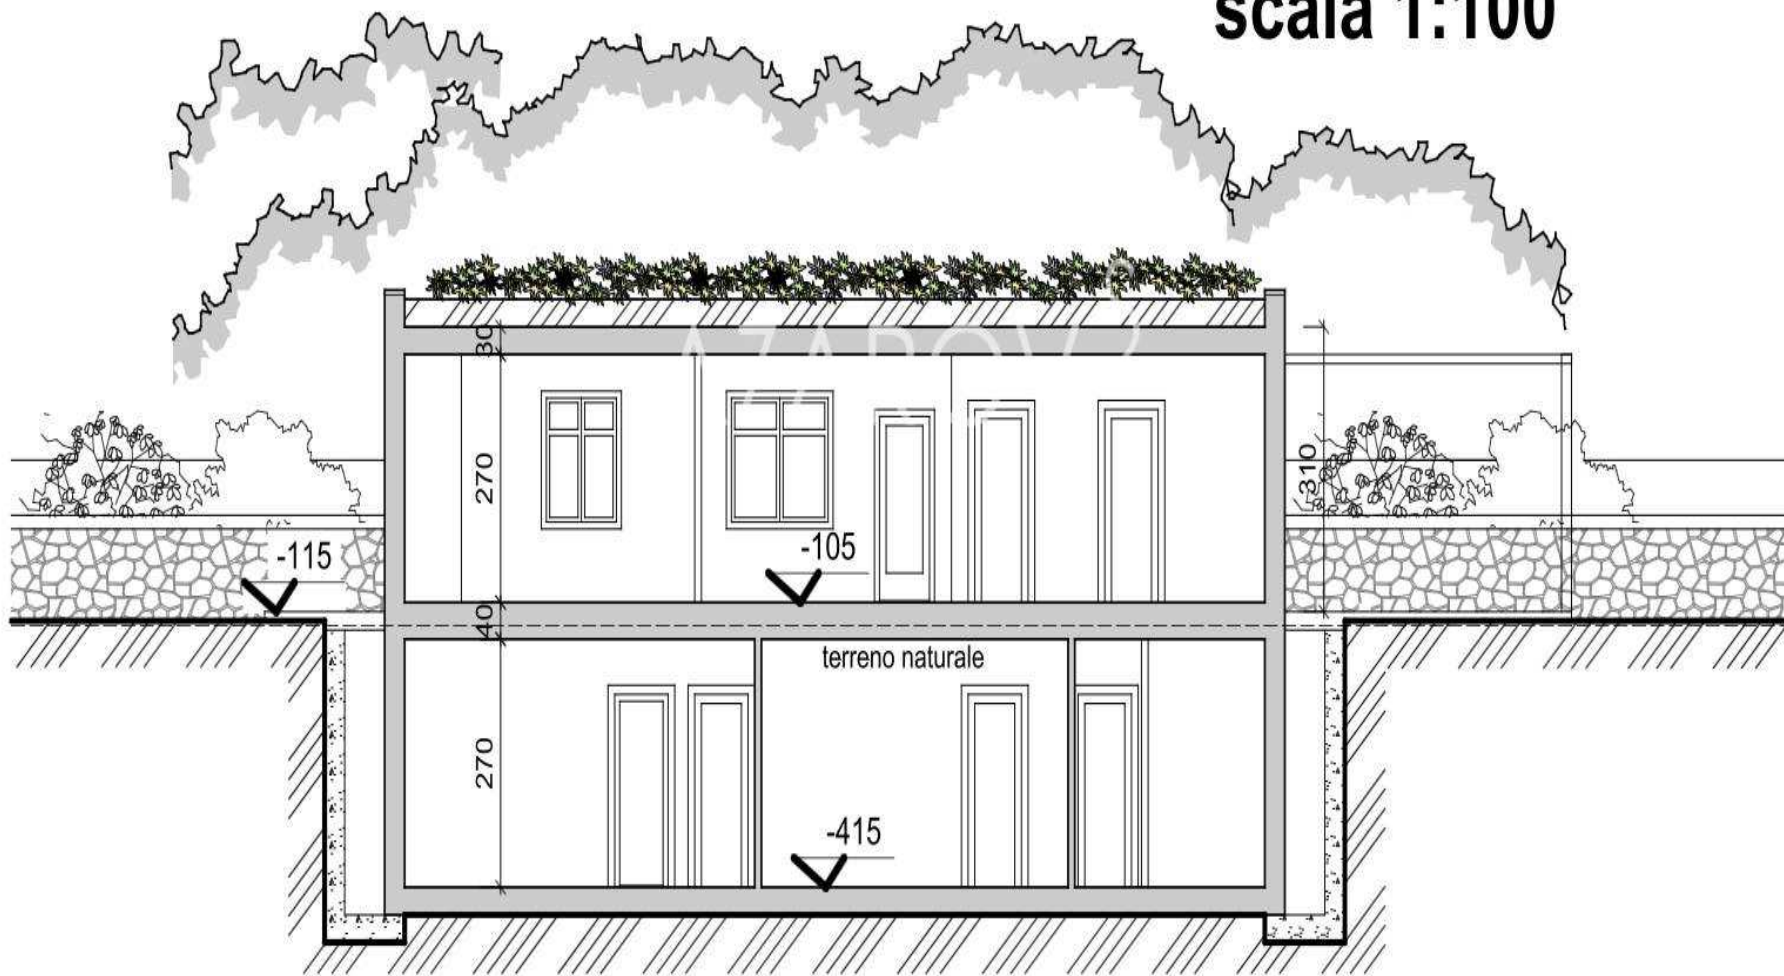

AZAROV^S

azarovs.nl a@azarovs.ru

SAN REMO

Corso Imperatrice 8

+39 0184639032 +39 3884227146