

AZAROV S

Kavel 5626



Kavel 5626 |

Bouwhuis van 570 m2 te koop in Sanremo

VERKOOP / VERHUUR
VENDITE

VLOER
1/4

PRIJS
€ 620.000

VIERKANT
570 M²

ENERGIEKLASSE
A : 189,78 KWH/M²A

VERWARMING
AUTONOMO

SLAAPKAMERS
18

VEDI SUL SITO

BADKAMERS
12


EXTRA DIENSTEN


Terras, internet, Tuin, Garage, Douche, Badkuip, Vliering, Lift, signalering,
Airconditioning, In loop kasten




PIANO AUTORIMESSE INTERRATO
scala 1:100




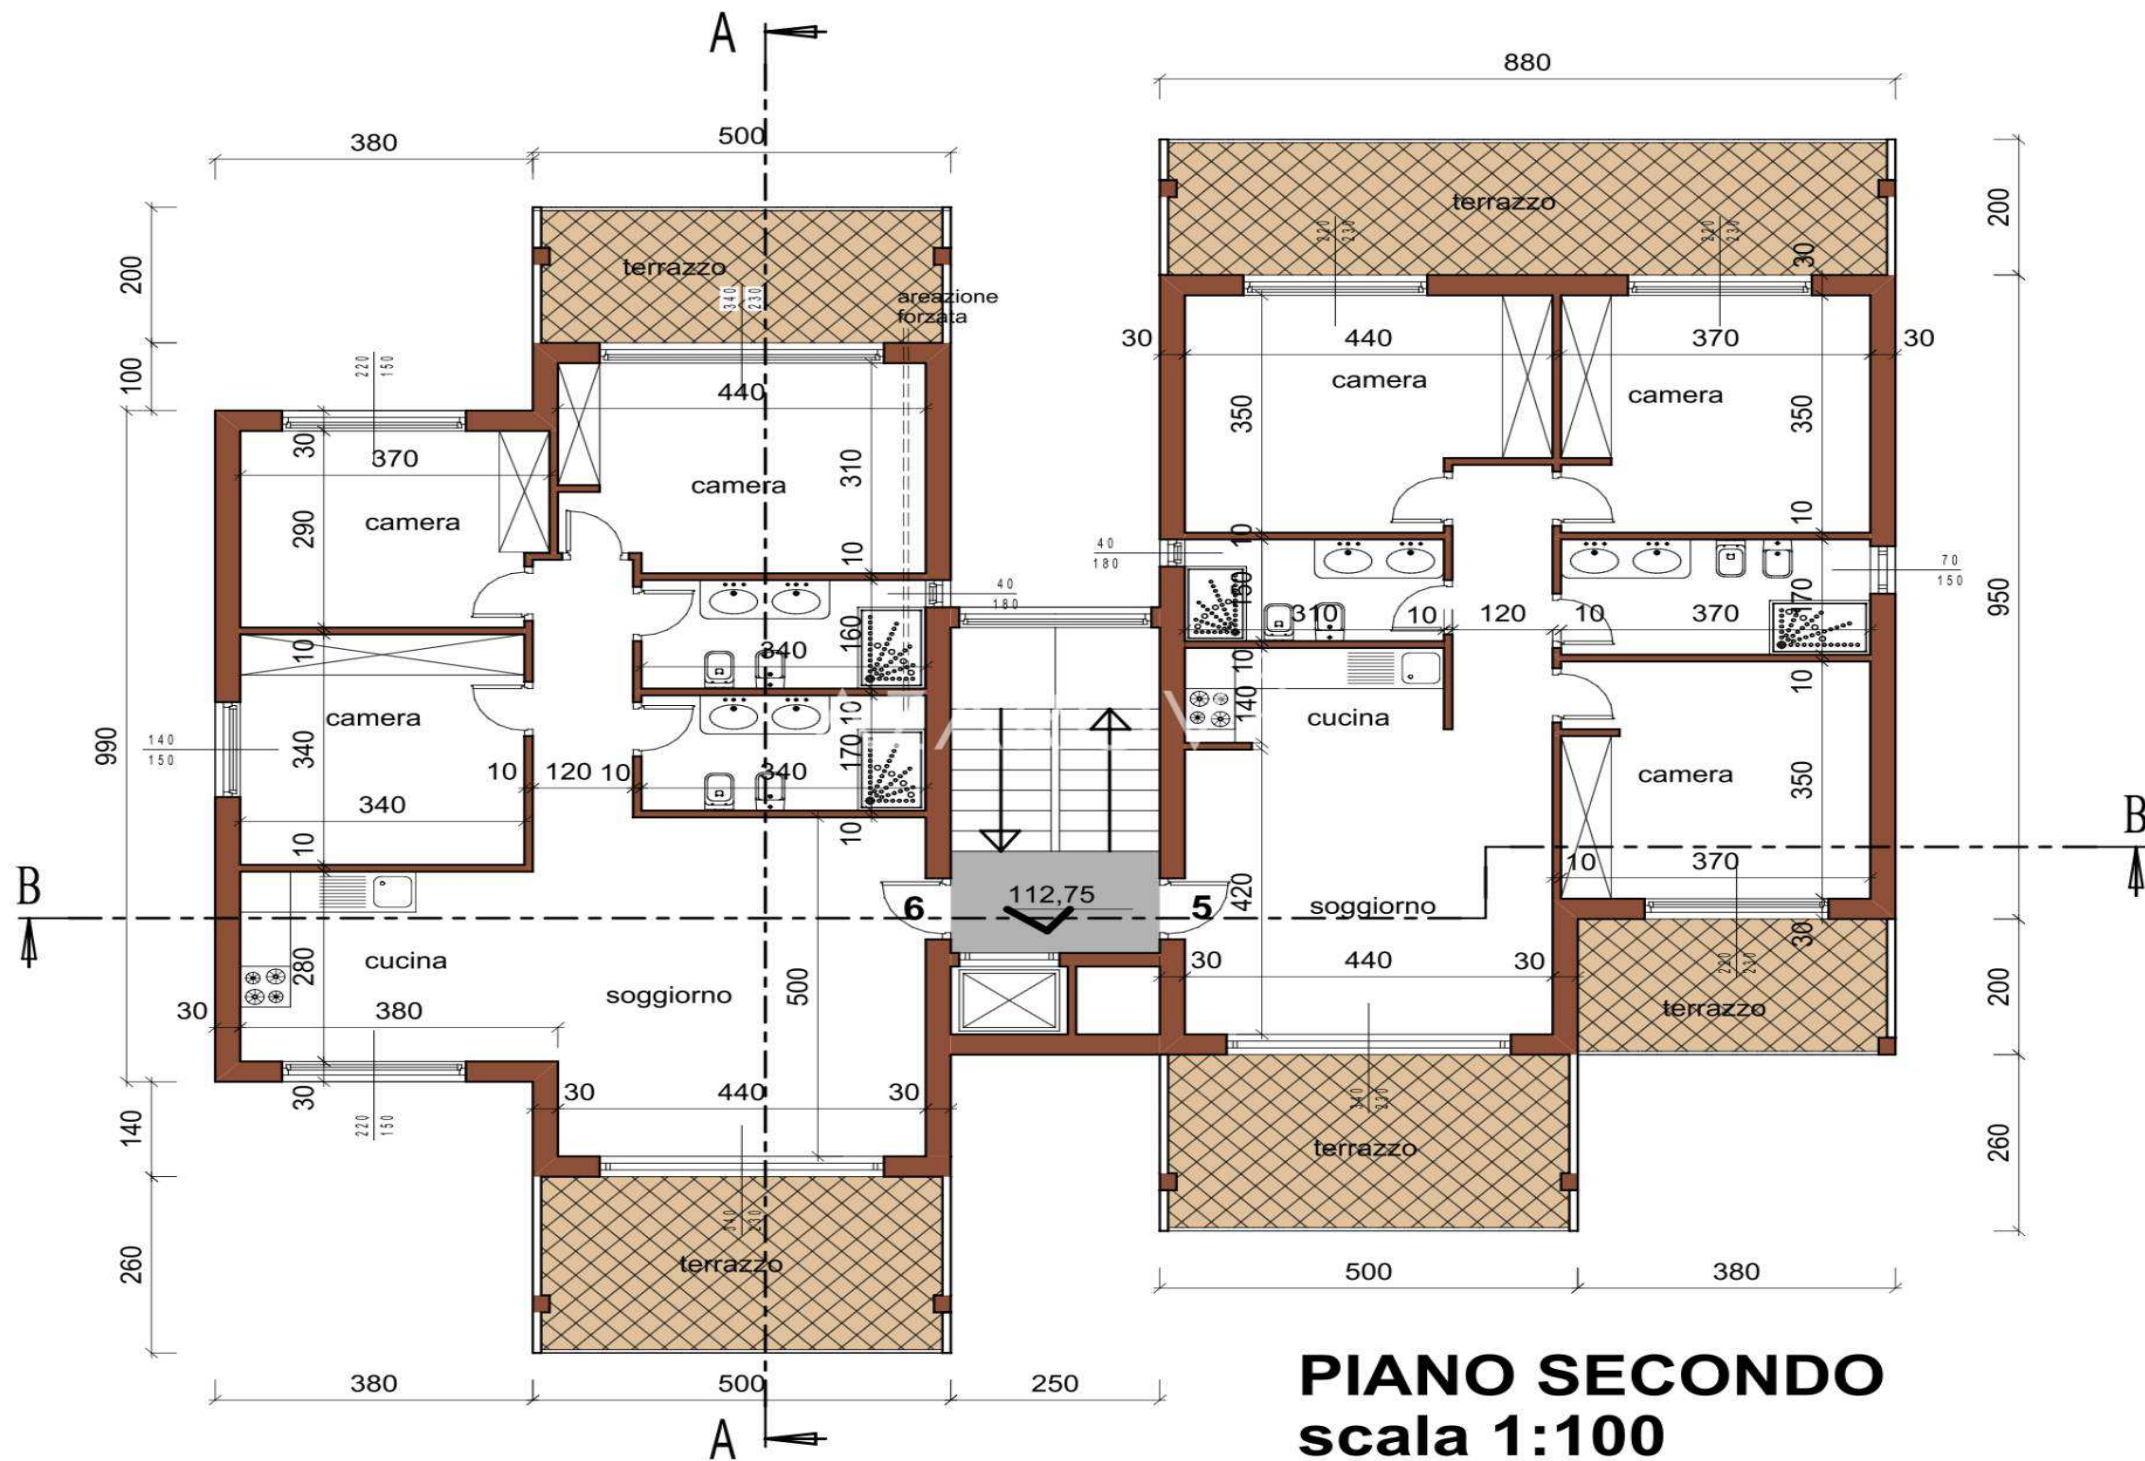

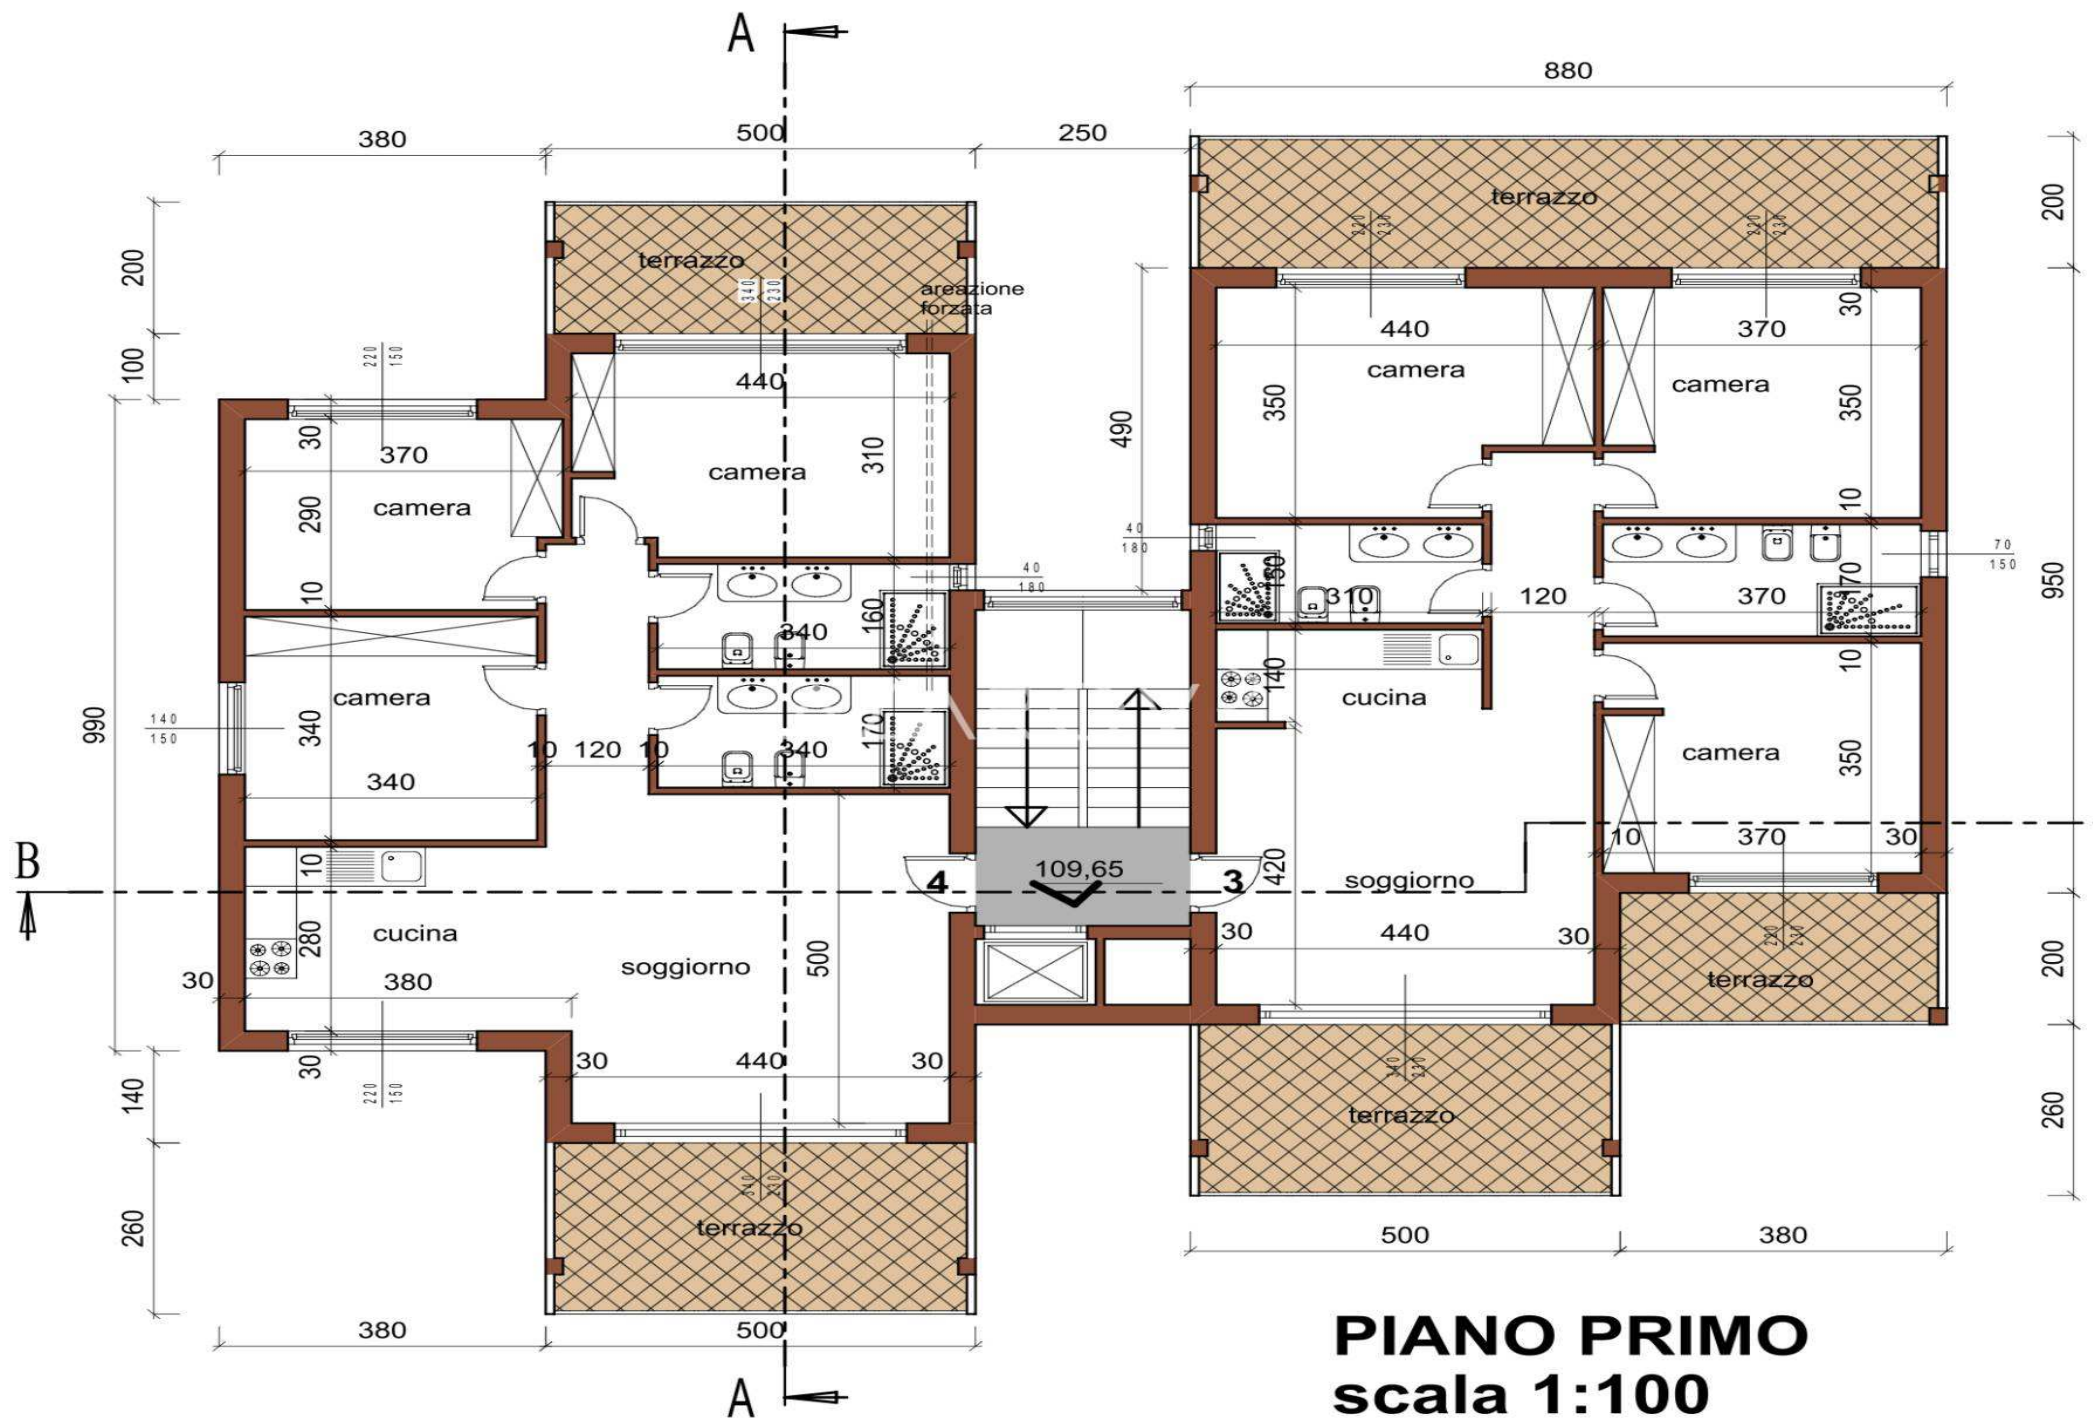

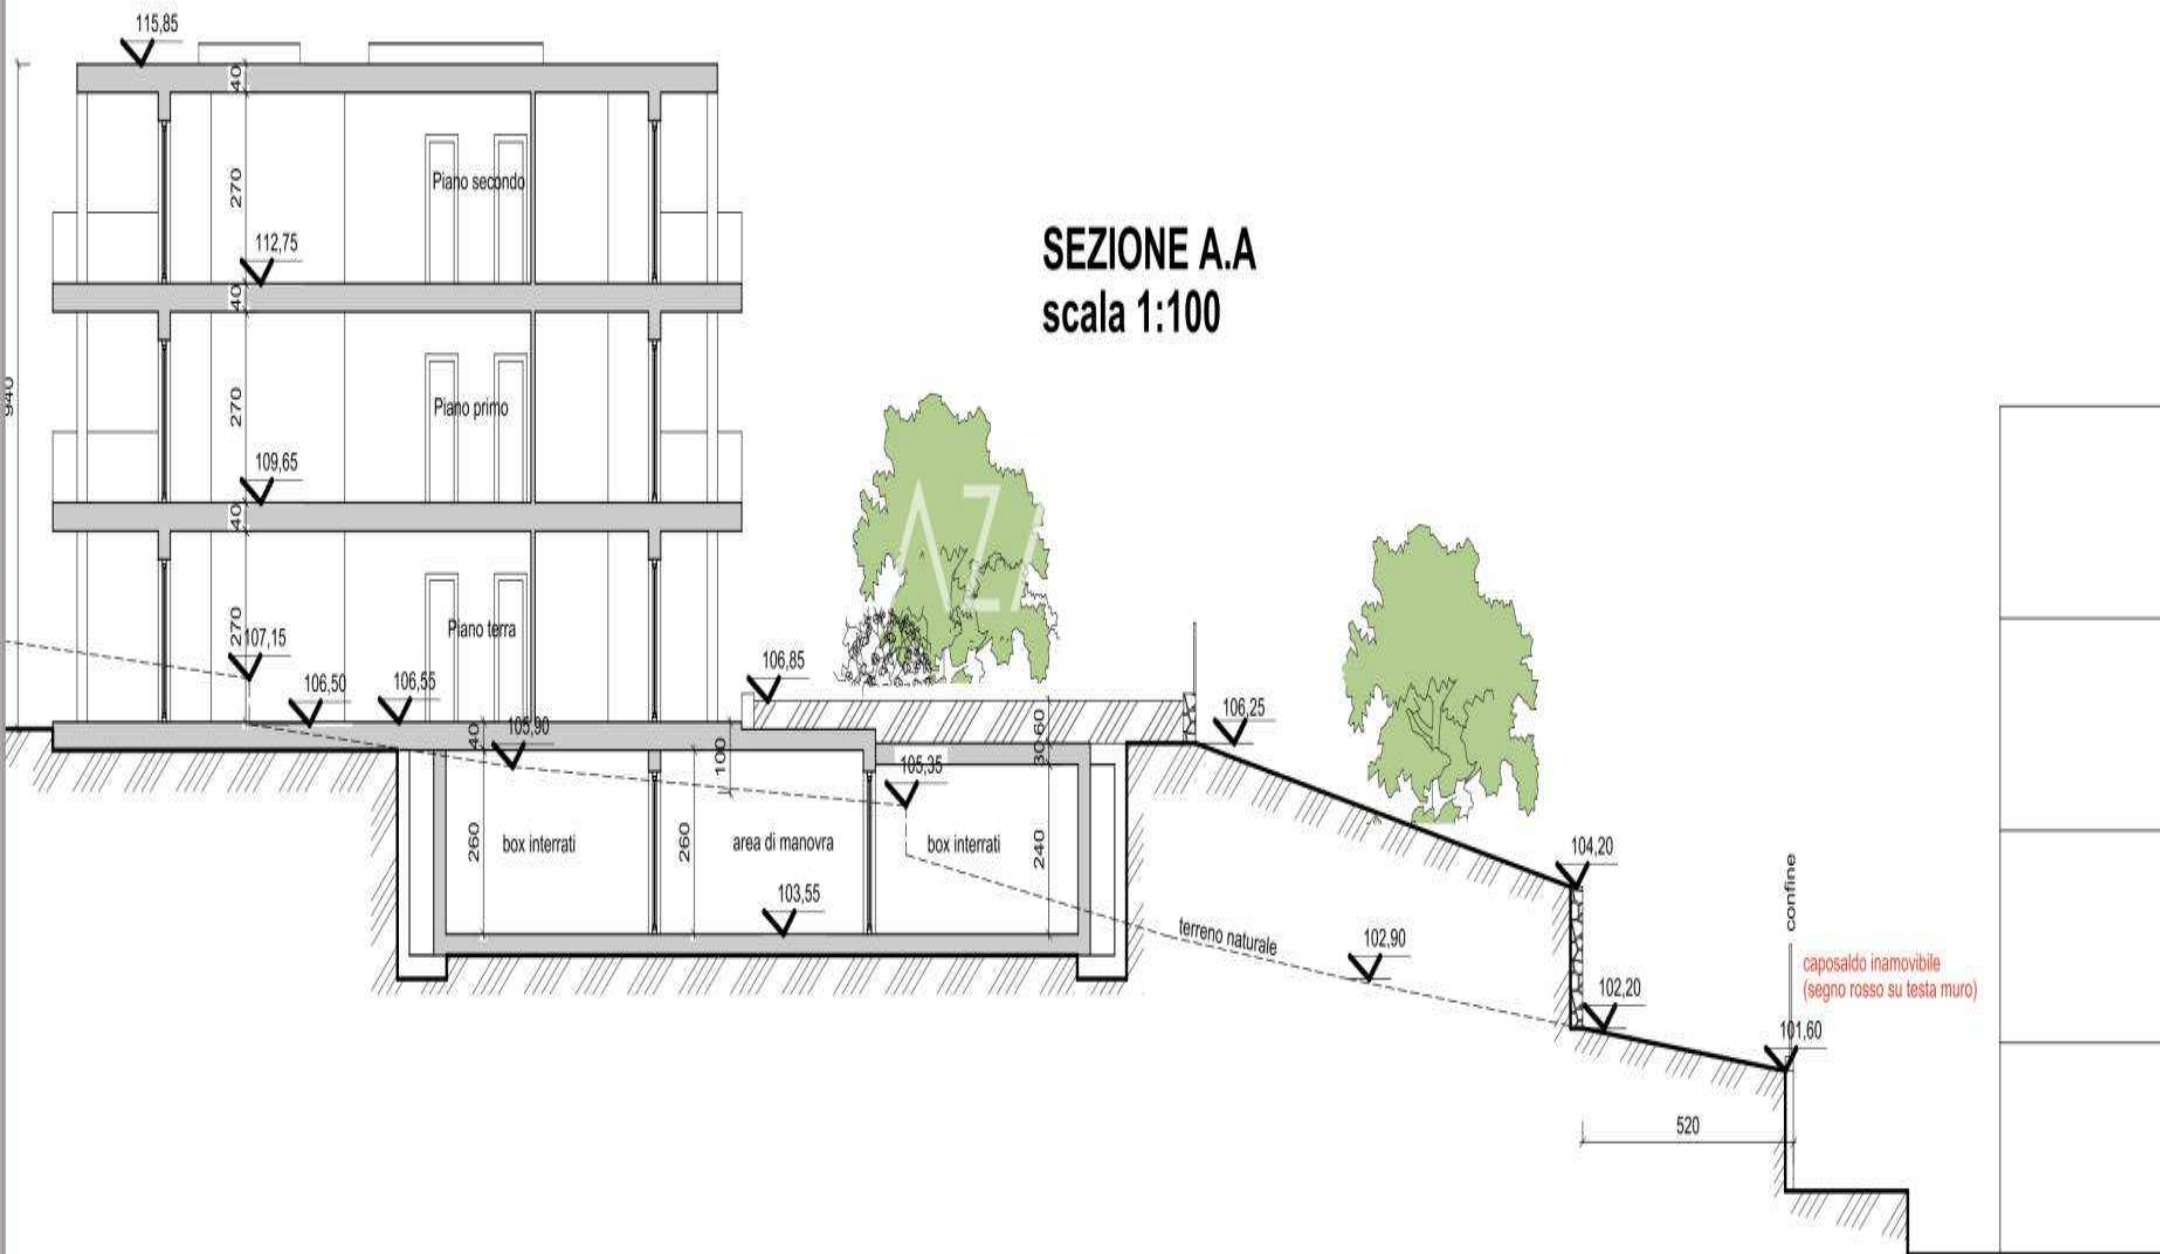


SEZIONE C.C

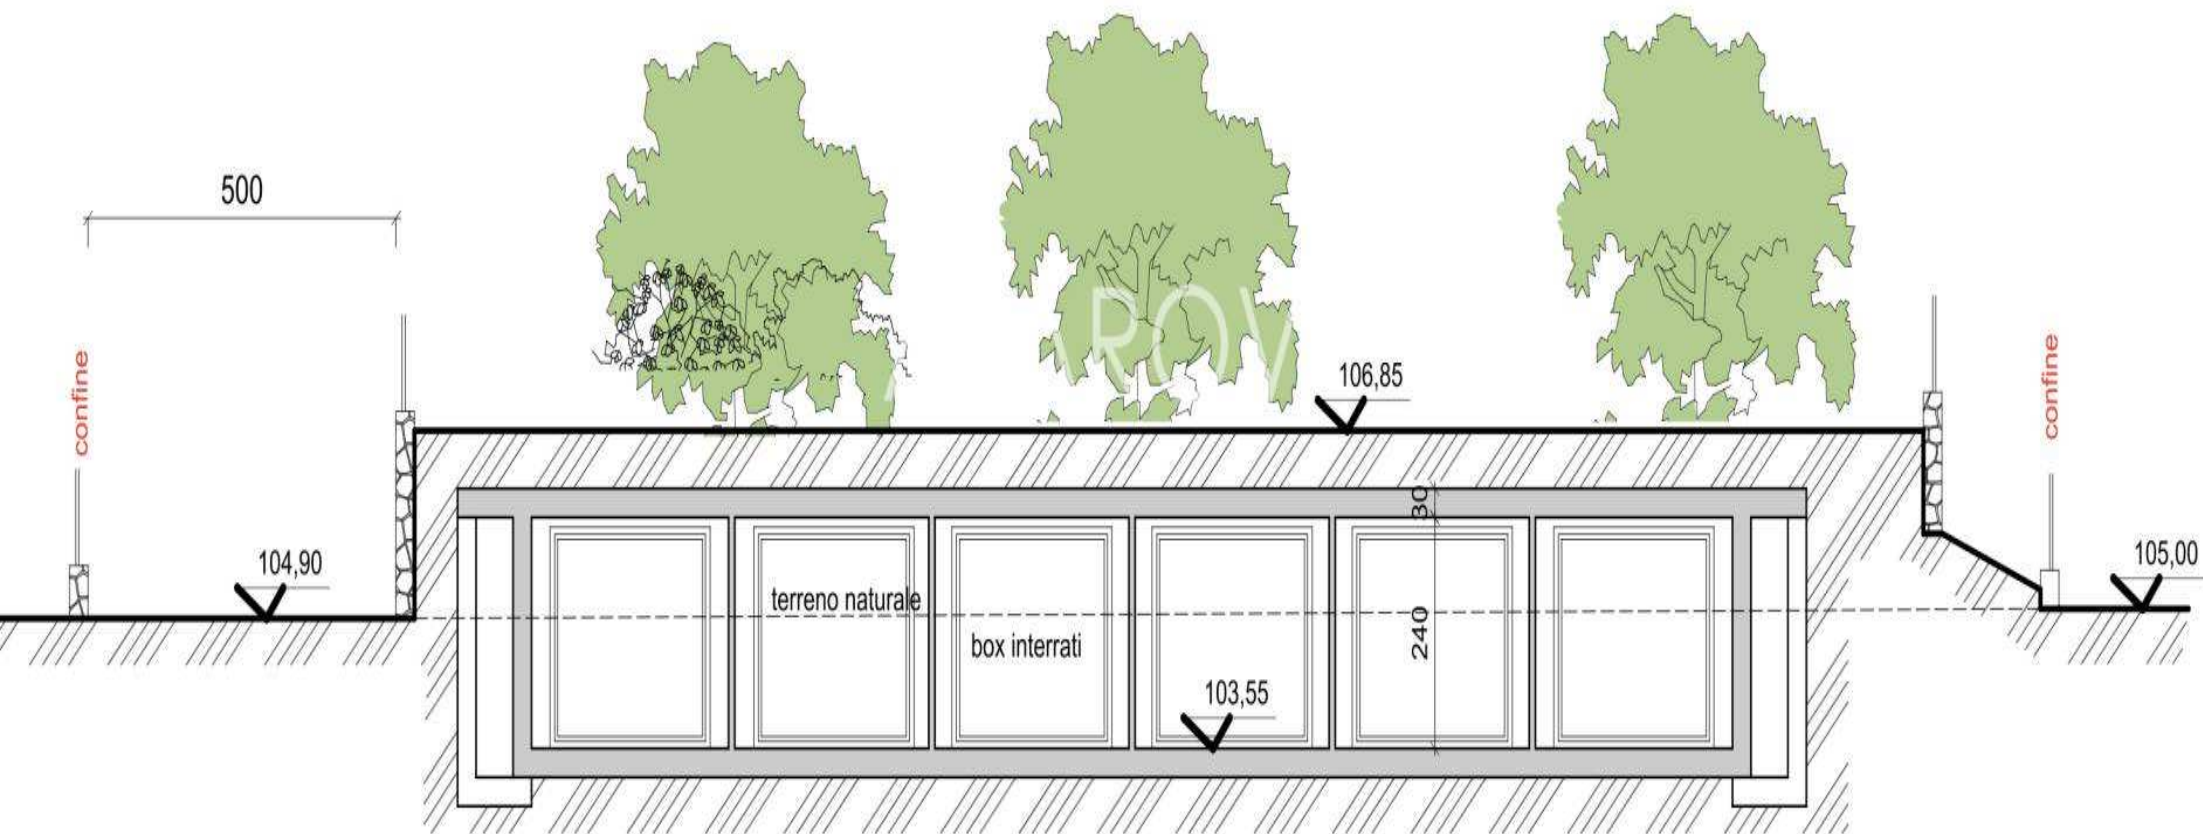

SEZIONE B.B scala 1:100



PROSPETTO EST
scala 1:100

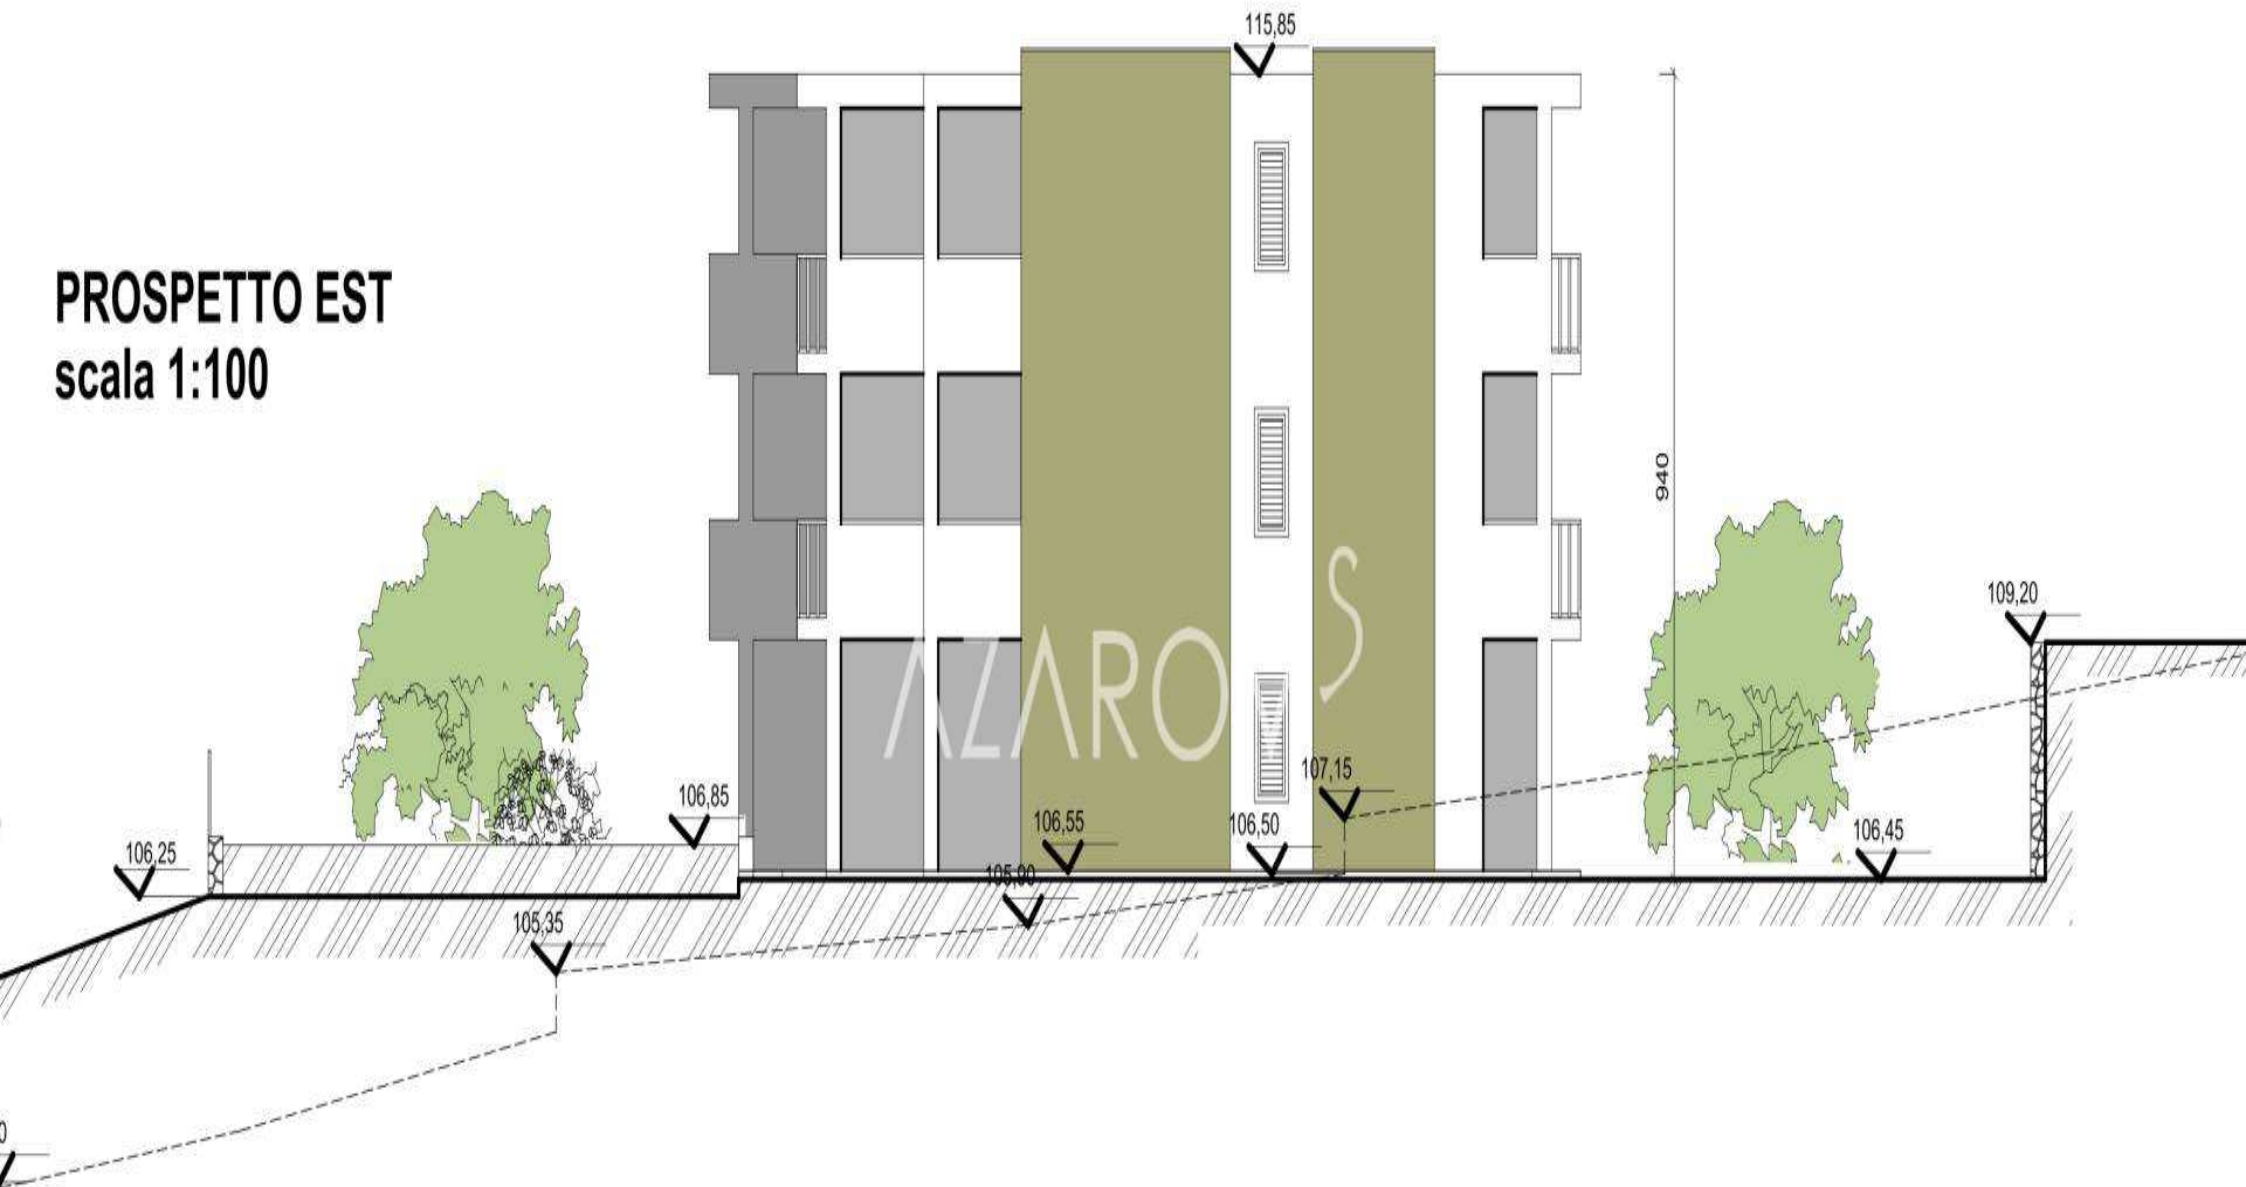



PROSPETTO OVEST
scala 1:100

AZAROV^S

azarovs.nl a@azarovs.ru

SAN REMO

Corso Imperatrice 8

+39 0184639032 +39 3884227146